

Verizon


DETAILED DESIGN

2030 SWALLOW HILL ROAD
PITTSBURGH, PA 15220

BDMS PROPERTY ID#
CO: CARNIGIE
EWO# 1A3RK4Y

VERIZON CONTACT:
TIM WESTOVER
412-216-7783

ASG CONTACT:
J. AUPPERLE
412-526-9029

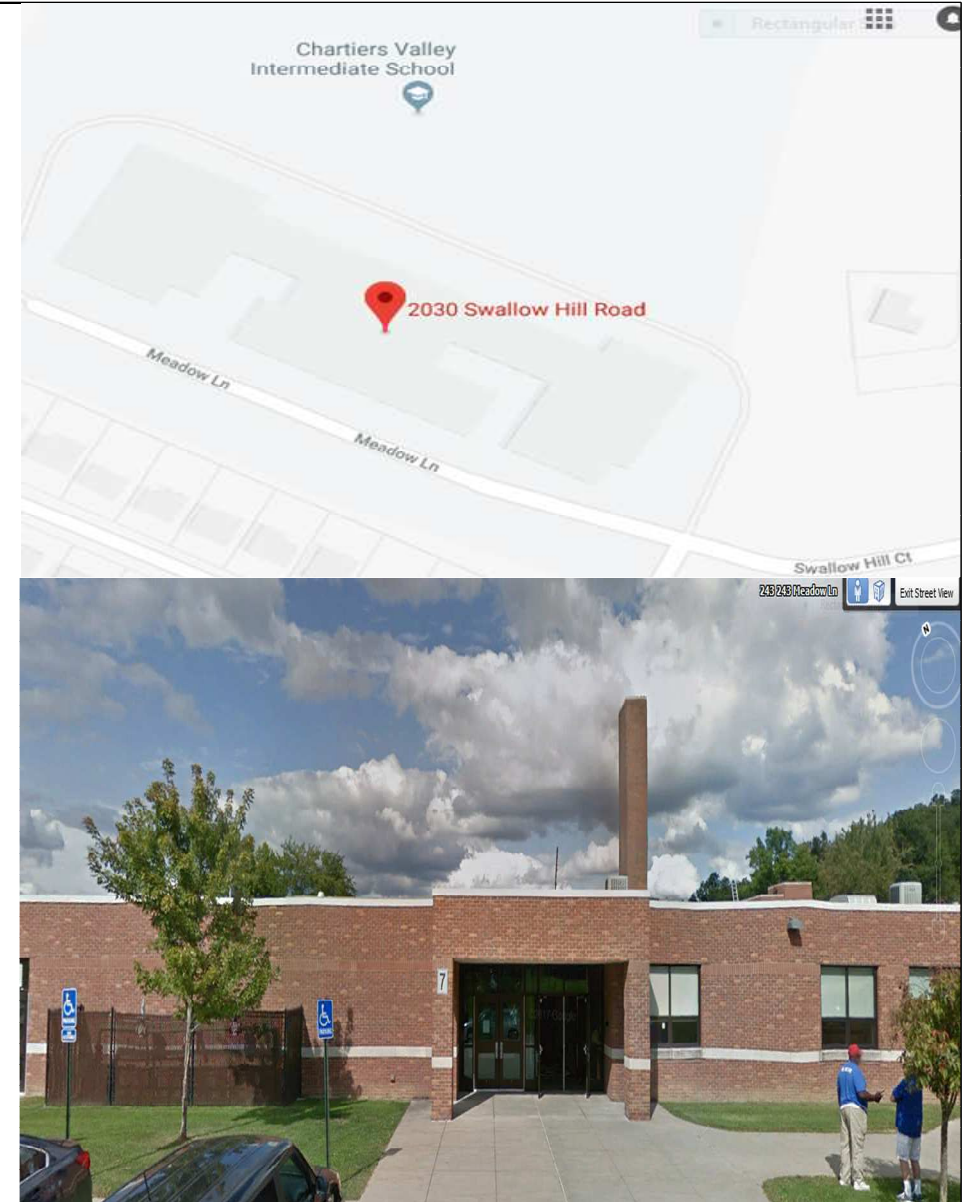

PATHWAY APPROVAL

PROPERTY MANAGER / OWNER SIGNATURE: _____
APPROVAL DATE: _____

TOTAL NUMBER OF UNITS:
0 MDU'S & 3 MTU'S
ENTRY
PM / OWNER INFO: SCOTT KELLY
PM / OWNER PHONE: 412-287-8204
SUPER / SITE CONTACT: SCOTT KELLY
SUPER / SITE CONTACT PHONE: 412-287-8204

LEGEND:

- POINT OF ENTRY
- INTERIOR PENETRATION
- CORE PENETRATION
- PROPOSED RISER
- FDT / RFDT TERMINAL
- RFDT TERMINAL W/ COLLECTOR

- FDH / FDHT / FDH-TE
- UNIT NUMBER
- S 1 BOX
- SLACK BOX
- VIEW ANGLE / POINT
- CONDUIT
- EMT CONDUIT

- ENTRANCE CABLE
- COLLECTOR RISER
- TERMINAL TAIL
- MICRO-DUCT
- STEEL/ALUMINUM/PLASTIC MOLDING
- FIBER DROP CABLE
- GROUND WIRE
- INTERIOR 3M MOLDING
- INNERDUCT / PLASTIC FLEX CONDUIT

ENGINEERING PROVIDED BY:

ASG
Plan, Design, Build, Service.
670 N BEERS ST
HOLMDEL, NJ 07733

ADDRESS/ LOCATION: 2030 SWALLOW HILL ROAD PITTSBURGH, PA 15220			
DRAWING TITLE: VZ MDU FIBER DETAILED DESIGN - COVER PAGE			
EWO NO. 1A3RK4Y	WIRE CENTER: CARNIGIE	DATE: 10-12-2018	
SCALE: N.T.S.	DRAWN BY: J. AUPPERLE	VSAP NO.	DRAWING NO. SHEET 1 OF 4

PROJECT SUMMARY

BUILDING INFORMATION

NAME: CHARTIERS VALLEY INTERMEDIATE SCHOOL

ADDRESS: 2030 SWALLOW HILL ROAD
PITTSBURGH, PA 15220

YEAR BUILT: UNKNOWN

CROSS STREET: MEADOW LANE

NUMBER OF BUILDINGS: 1

NUMBER OF FLOORS: 1

TOTAL NUMBER OF UNITS: 0 MDUs & 3 MTUs

MANAGEMENT COMPANY:

OWNER / PROPERTY MANAGER CONTACT: SCOTT KELLY
412-287-8204

SITE CONTACT: SCOTT KELLY
412-287-8204

OWNER TYPE: COMMERCIAL

EXTERIOR MATERIAL: BRICK

INTERIOR MATERIAL: PLASTER

P.O.E. TYPE: FED UG FROM DIP POLE 578/5 SWALLOW HILL RD

PROJECT INFORMATION

SURVEY DATE: 10/12/2018

BDMS:

WIRE CENTER: CARNIGIE

VERIZON ENGINEER: TIM WESTOVER

ASG ENGINEER: J. AUPPERLE

FDH LOCATION:

FDT / RISER LOCATION:







FIBER DROP LOCATION: MICRODUCT








ENTRY OR NO ENTRY INTO UNITS ENTRY








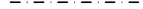

CATV LOCATION:

UNITS CHECKED FOR GROUND

LEGEND:

-  POINT OF ENTRY
-  INTERIOR PENETRATION
-  CORE PENETRATION
-  PROPOSED RISER
-  FDT / RFDT TERMINAL
-  RFDT TERMINAL W/ COLLECTOR

-  FDH / FDHT / FDH-TE
-  UNIT NUMBER
-  S 1 BOX
-  SLACK BOX
-  VIEW ANGLE / POINT
-  CONDUIT
-  EMT CONDUIT

-  ENTRANCE CABLE
-  COLLECTOR RISER
-  TERMINAL TAIL
-  MICRO-DUCT
-  STEEL/ALUMINUM/PLASTIC MOLDING
-  FIBER DROP CABLE
-  GROUND WIRE
-  INTERIOR 3M MOLDING
-  INNERDUCT / PLASTIC FLEX CONDUIT

ENGINEERING PROVIDED BY:







ASG
Plan, Design, Build, Service.
670 N BEERS ST
HOLMDEL, NJ 07733


ADDRESS/ LOCATION:		2030 SWALLOW HILL ROAD PITTSBURGH, PA 15220	
DRAWING TITLE:			
VZ MDU FIBER DETAILED DESIGN - SUMMARY			
EWO NO.	1A3RK4Y	WIRE CENTER:	CARNIGIE
		DATE:	10-12-2018
SCALE:	N.T.S.	DRAWN BY:	J. AUPPERLE
		VSAP NO.	
		DRAWING NO.	SHEET 2 OF 4







 


CONSTRUCTION NOTES:

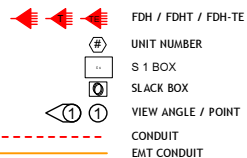- R & W REQUIRED (APPROX. 300') FROM DEMARC ROOM 2030 SWALLOW HILL RD TO POLE 578/5 REAR PROPERTY SWALLOW HILL RD.
- PL. (1) 24 PORT HYBRID FDT 500' TAIL IN DEMARC ROOM .
- NO INSIDE PATH REQUIRED.
- FIRE SEAL ALL PENETRATIONS MADE DURING CONSTRUCTION OF PATHWAY.

LEGEND:

-  POINT OF ENTRY
-  INTERIOR PENETRATION
-  CORE PENETRATION
-  PROPOSED RISER
-  FDT / RFD TERMINAL
-  RFD TERMINAL W/ COLLECTOR

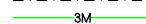

-  ENTRANCE CABLE
-  COLLECTOR RISER
-  TERMINAL TAIL
-  MICRO-DUCT
-  STEEL/ALUMINUM/PLASTIC MOLDING
-  FIBER DROP CABLE
-  GROUND WIRE
-  INTERIOR 3M MOLDING
-  INNERDUCT / PLASTIC FLEX CONDUIT

ENGINEERING PROVIDED BY:



ADDRESS/ LOCATION:		2030 SWALLOW HILL ROAD PITTSBURGH, PA 15220	
DRAWING TITLE:			
VZ MDU FIBER DETAILED DESIGN - CONSTR. NOTES			
EWO NO.	1A3RK4Y	WIRE CENTER:	CARNIGIE
SCALE:	N.T.S.	DATE:	10-12-2018
DRAWN BY:	J. AUPPERLE	DRAWING NO.	SHEET 3 OF 4


SITE CONTACT:
SCOTT KELLY
412-287-8204
VZ CONTACT:
TIM WESTOVER
412-216-7783

NOTES:
-SITE WALK
ATTENDEES:
J. Aupperle - ASG


EXISTING 4" DUCT IN
DEMARC ROOM



EXISTING 4" DUCT
LEAVING DEMARC
ROOM ALONG CEILING.

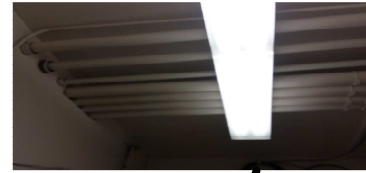


-PL (1) 24 PT HYBRID 500' TERM
W/L: Serving Chartier Valley
Administration Offices and
Intermediate School .

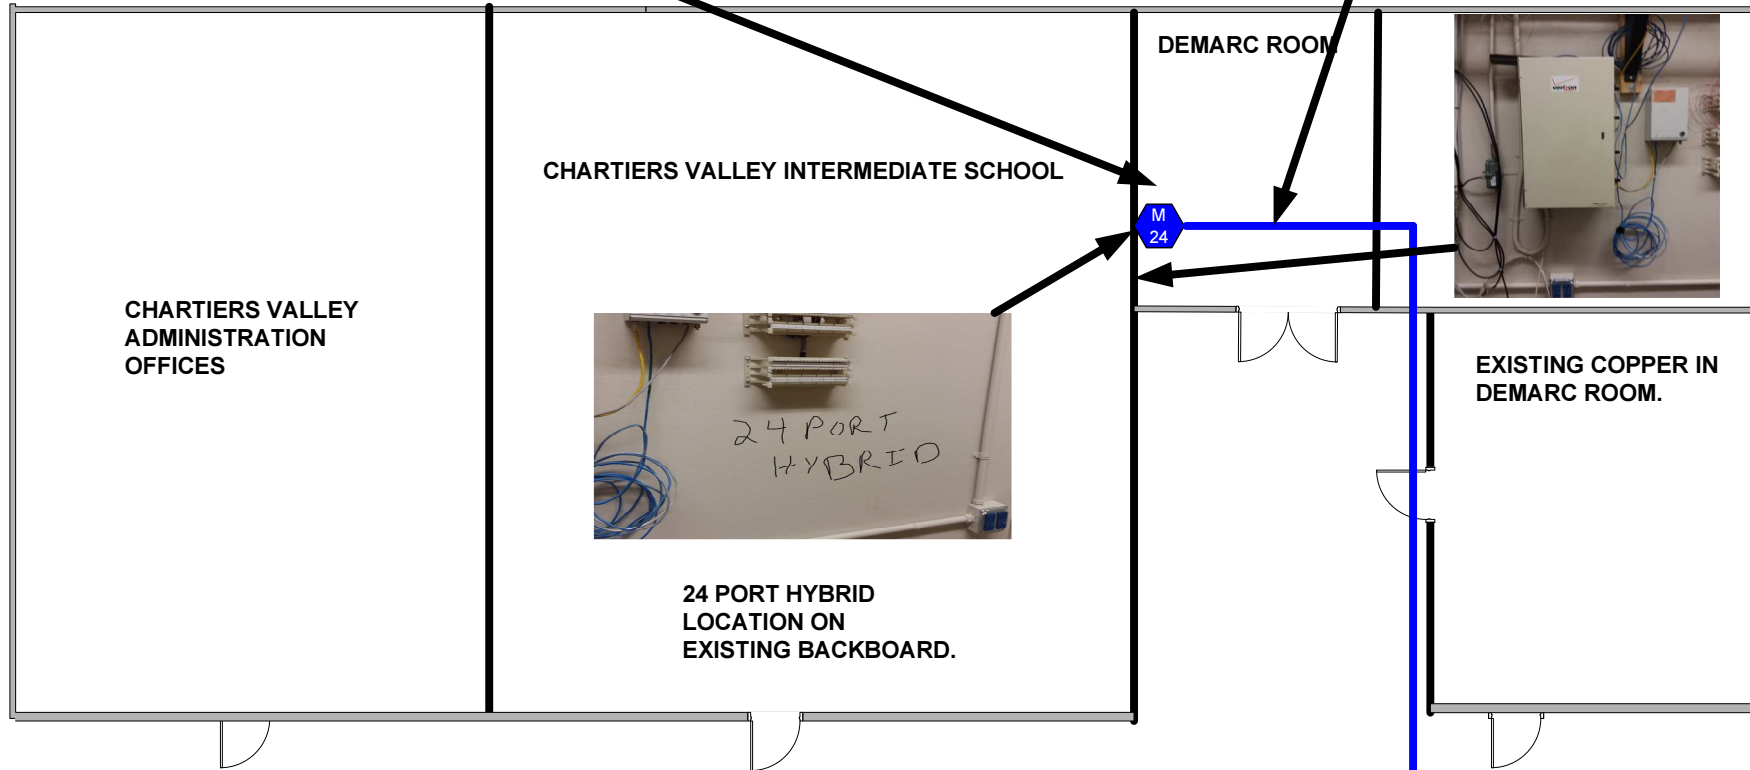

CHARTIERS VALLEY
ADMINISTRATION
OFFICES

CHARTIERS VALLEY INTERMEDIATE SCHOOL

DEMARC ROOM

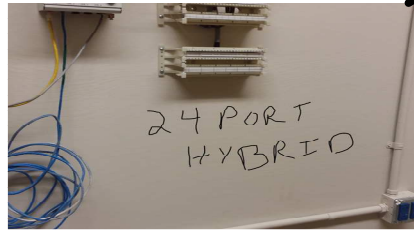

24 PORT HYBRID
LOCATION ON
EXISTING BACKBOARD.

EXISTING COPPER IN
DEMARC ROOM.

S
W
A
L
L
O
W

H
I
L
L

R
o
a
d

PARKING LOT

POLE 578/6 EXISTING
FIBER COIL



Right of way off of Swallow Hill Road



DIP POLE 578/5
SWALLOW HILL RD

LEGEND:

- POINT OF ENTRY
- INTERIOR PENETRATION
- CORE PENETRATION
- PROPOSED RISER
- FDT / RFD TERMINAL
- RFD TERMINAL W/ COLLECTOR

- FDH / FDHT / FDH-TE
- UNIT NUMBER
- S 1 BOX
- SLACK BOX
- VIEW ANGLE / POINT
- CONDUIT
- EMT CONDUIT

- ENTRANCE CABLE
- COLLECTOR RISER
- TERMINAL TAIL
- MICRO-DUCT
- STEEL/ALUMINUM/PLASTIC MOLDING
- FIBER DROP CABLE
- GROUND WIRE
- INTERIOR 3M MOLDING
- INNERDUCT / PLASTIC FLEX CONDUIT

ENGINEERING PROVIDED
BY:

ASG
Plan, Design, Build, Service.
670 N BEERS ST
HOLMDEL, NJ 07733

ADDRESS/ LOCATION:				2030 SWALLOW HILL ROAD PITTSBURGH, PA 15220			
DRAWING TITLE:				VZ MDU FIBER DETAILED DESIGN - PATHWAY			
EWO NO.	1A3RK4Y	WIRE CENTER:	CARNIGIE	DATE:	10-12-2018		
SCALE:	N.T.S.	DRAWN BY:	J. AUPPERLE	VSAP NO.			DRAWING NO. SHEET 4 OF 4